
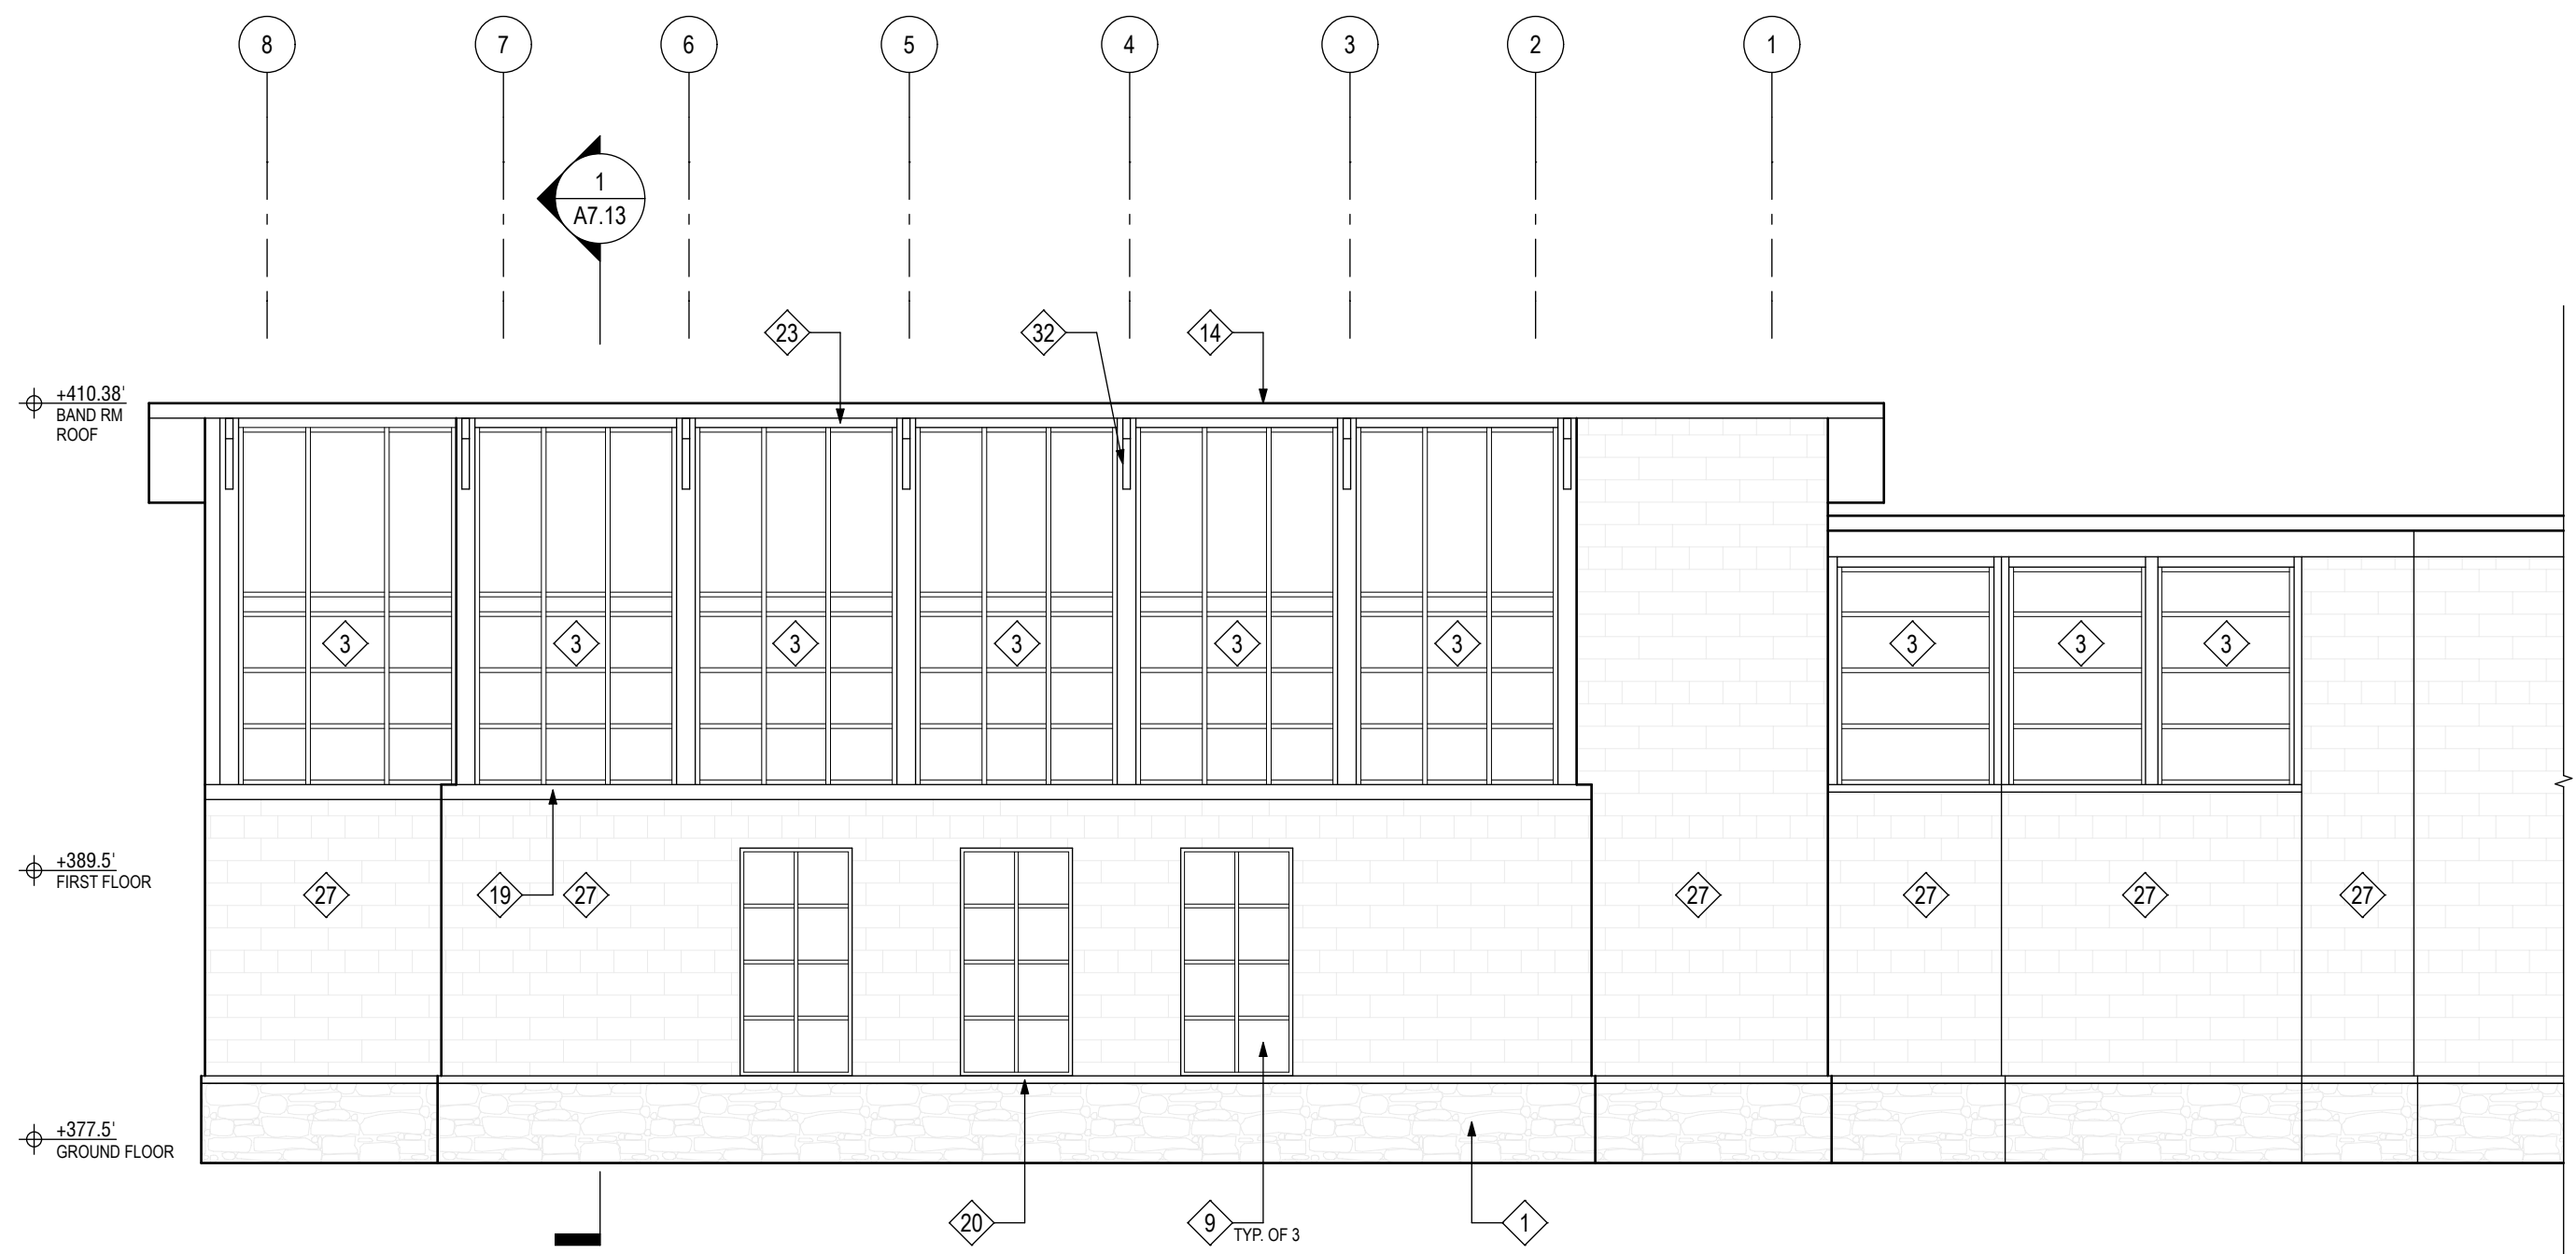


- KEYED NOTES:
- STONE VENEER TO MATCH STONE WATER TABLE AT EXISTING BUILDINGS, TYP.
 - NEW BRICK VENEER TO MATCH COLOR AND SIZE OF EXISTING BRICK AND MORTAR, TYP.
 - STOREFRONT GLAZING SYSTEM
 - PROJECTED WINDOW BAY
 - PROJECTED CLERESTORY
 - LOBBY CLERESTORY
 - PAINTED STEEL AND GLASS CANOPY STRUCTURE
 - LINE OF LOW ROOF
 - METAL FRAME AND GRILL SYSTEM AT GROUND FLOOR PARKING GARAGE
 - ENTRANCE TO PARKING GARAGE
 - STAINLESS STEEL METAL GUARDRAIL
 - PRE-FINISHED METAL DOORS IN MTL FRAME
 - LINE OF HIGH ROOF
 - LINE OF SHED ROOF AT BAND ROOM; FULLY ADHERED TPO ROOFING
 - ELEVATOR OVERRUN
 - PRE-FINISHED METAL COPING
 - CONCRETE PLANTER WALL WITH RUBBLE FACING TO MATCH EXISTING WATER TABLE
 - NATURAL STONE COPING
 - CAST STONE COPING
 - CAST STONE WATERTABLE
 - BRICK STRING COURSE
 - BRICK DOUBLE SOLDIER COURSE
 - PRE-FINISHED METAL FASCIA TO MATCH STOREFRONT
 - PRE-FINISHED METAL FLASHING
 - NEW PRE-FINISHED STANDING SEAM SIDING
 - PRE-FINISHED METAL PANEL
 - NEW BRICK VENEER WALL VENEER TO MATCH COLOR AND SIZE OF EXISTING BRICK AND MORTAR, TYP.
 - EXISTING BRICK WALL TO REMAIN
 - CLEAN EXIST CONCRETE
 - NEW CAST IN PLACE CONCRETE STAIR WITH STONE TREADS
 - STAINLESS STEEL HANDRAIL
 - PTD. STEEL OUTRIGGER

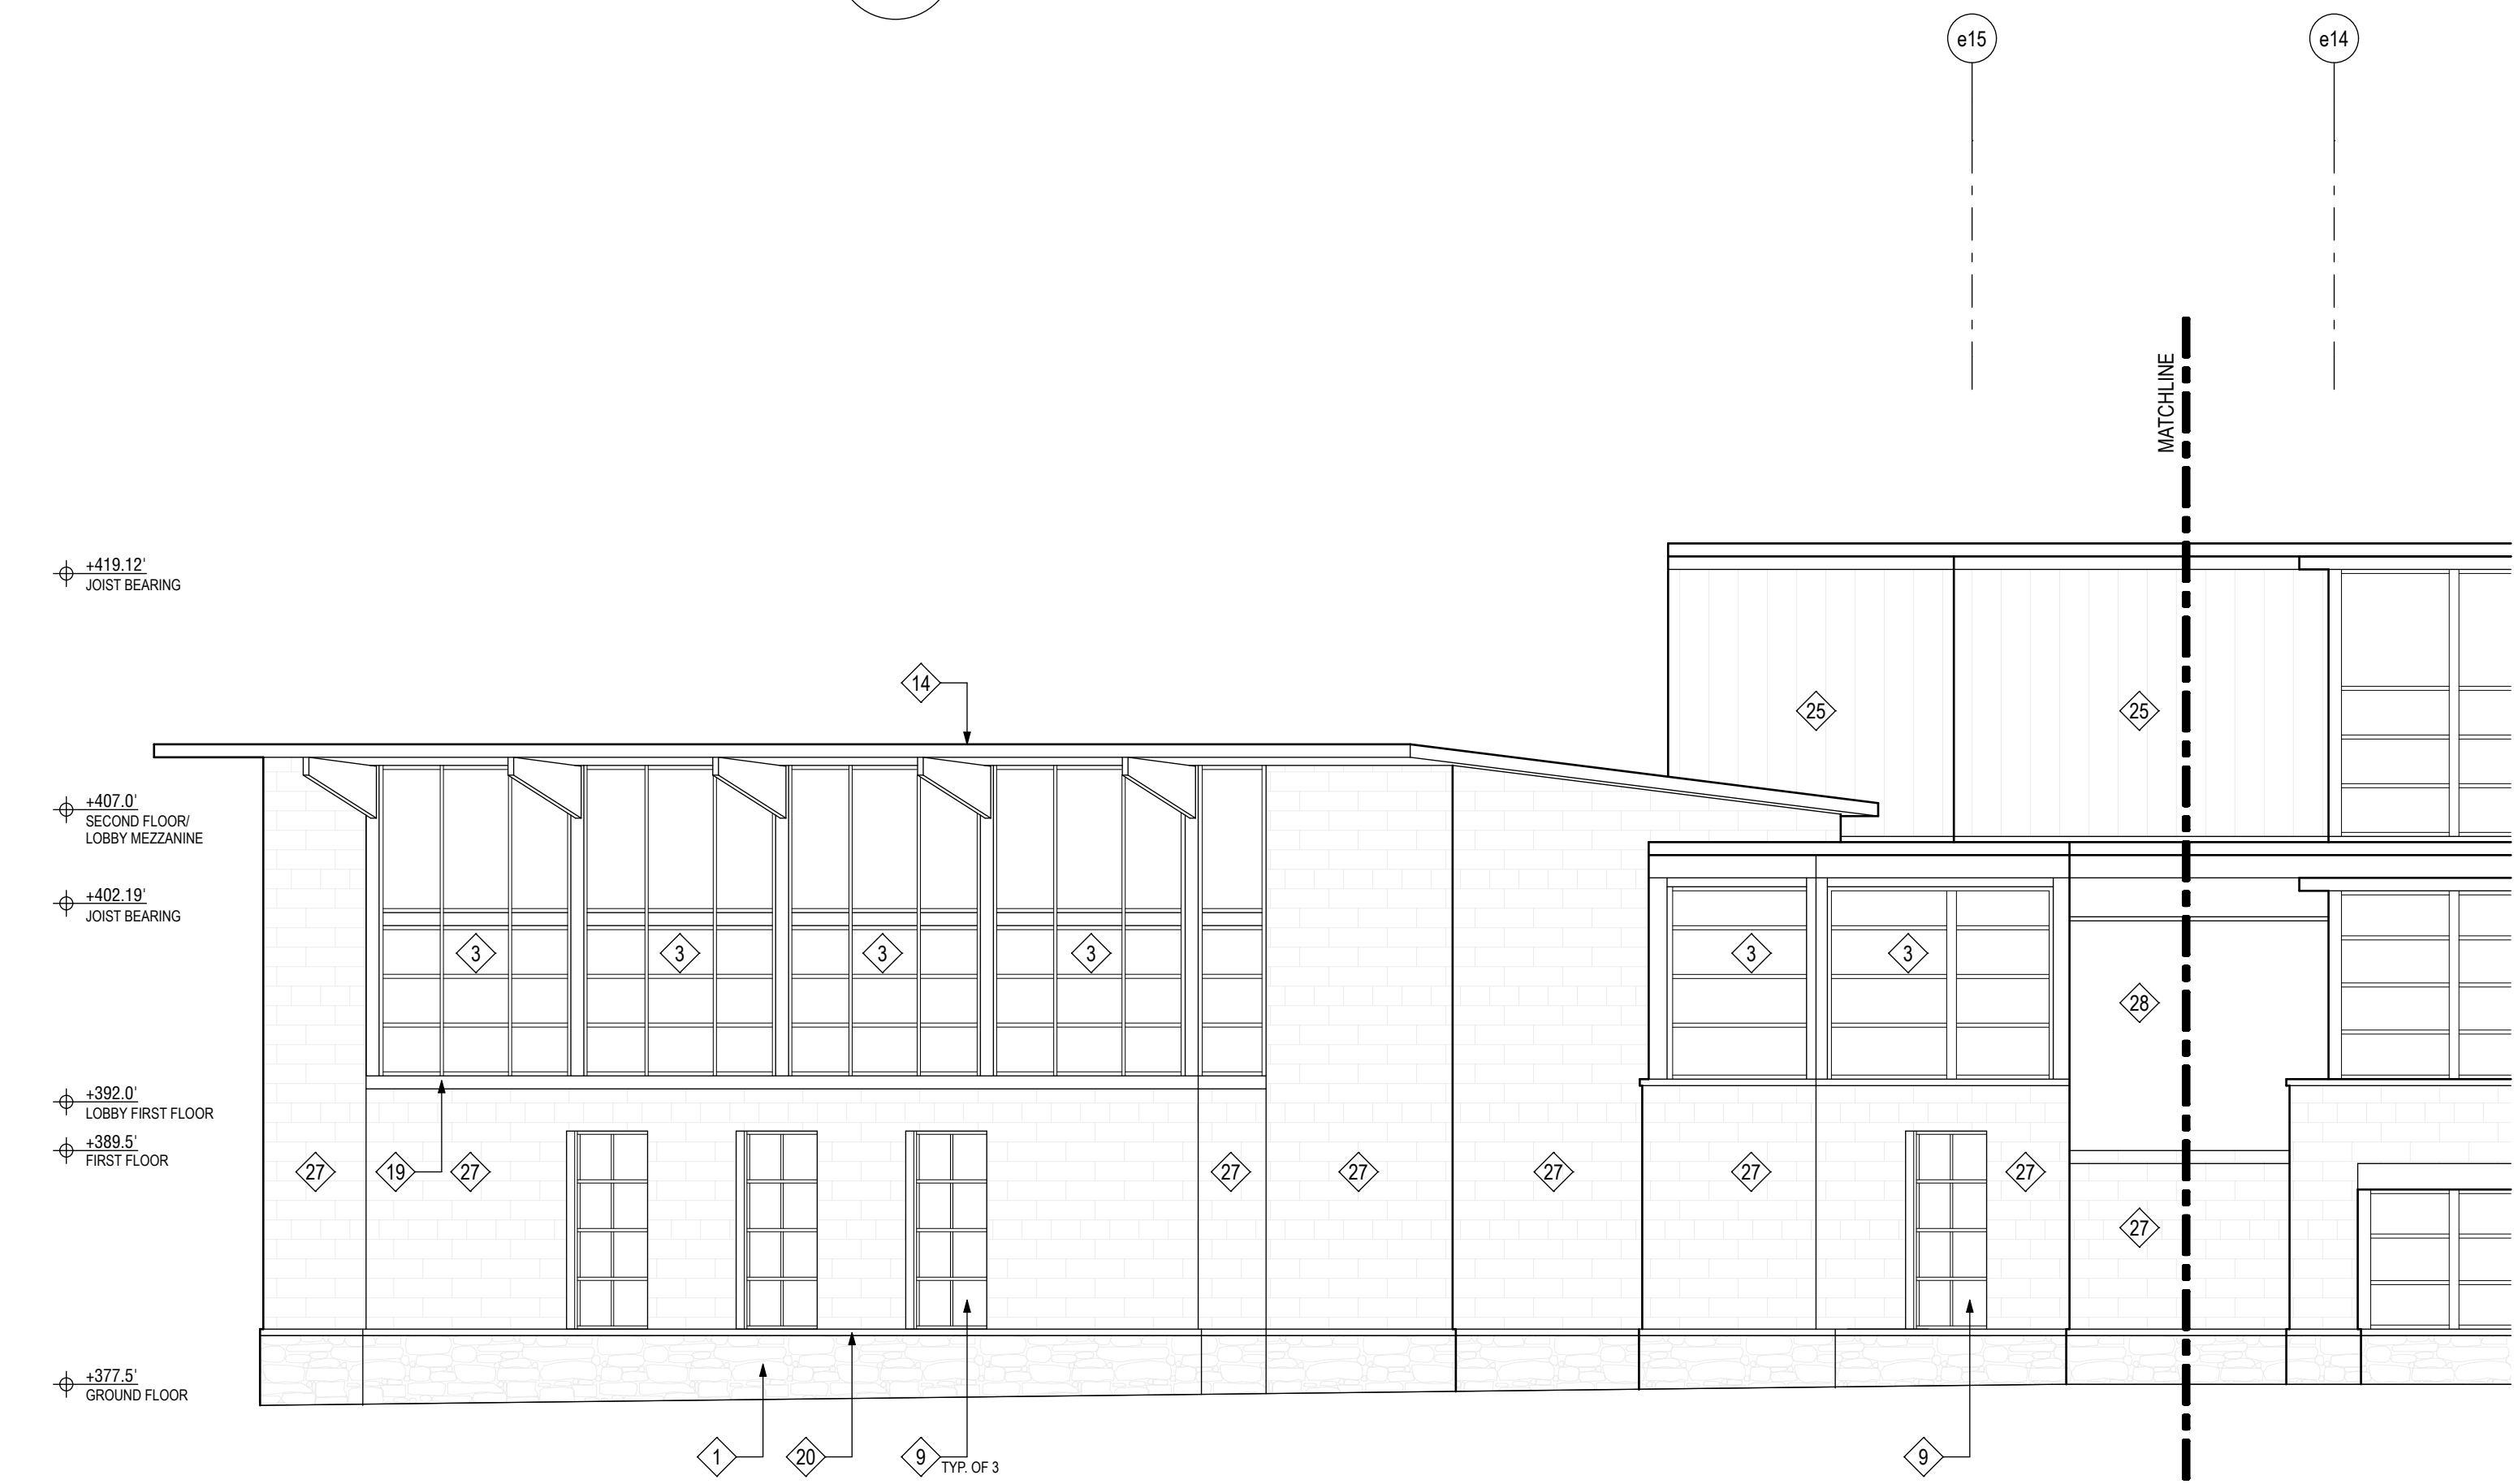

LEGEND

- NEW ROOF
- NEW BRICK WALLS

CLIENT



WOODROW WILSON HIGH SCHOOL

3950 Chesapeake St NW
Washington, DC 20016
T: 202-282-0120

ARCHITECT



cox graae + spack architects
2909 M STREET NW,
WASHINGTON, DC 20007
T: 202-965-7070 F: 202-965-7144

ASSOCIATE ARCHITECTS
Fanning - Howey
210 North Lee Street, Suite 208
Alexandria, VA 22314
T: 703.519.9822 F: 703.519.9823

CONSULTANTS

CIVIL ENGINEERING
Delon Hampton & Associates
8403 Colesville Rd, Suite 600
Silver Spring, MD 20910
T: 301.585.0100 F: 301.585.6486

GEOTECHNICAL ENGINEERING
Thomas L. Brown Associates
1400 Eye Street NW, Suite 440
Washington, DC 20005
T: 202.387.0022 F: 202.682.1367

MEP ENGINEERING
Fanning - Howey
210 North Lee Street, Suite 208
Alexandria, VA 22314
T: 703.519.9822 F: 703.519.9823

STRUCTURAL ENGINEERING
ReSti Designers, INC.
702 Russel Avenue, Suite 400
Gaithersburg, MD 20877
T: 301.257.6872 F: 301.926.3109

REGISTRATION


| MARK | DATE | DESCRIPTION |
|------|------------|----------------------------|
| | 09.25.2009 | Schematic Design Submittal |
| | | |
| | | |
| | | |
| | | |
| | | |
| | | |
| | | |
| | | |
| | | |

CGS PROJECT NO.: 2905


DRAWN BY:

CHECKED BY:

GRAPHIC SCALE:

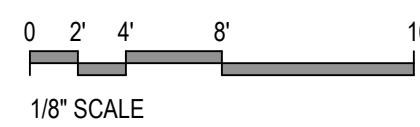

KEY PLAN

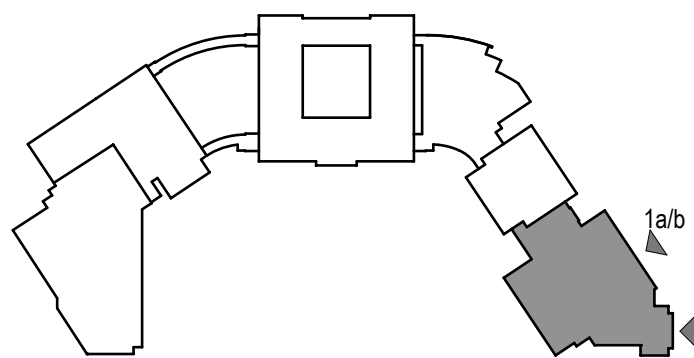

SHEET TITLE

VPAC 2 ELEVATIONS

A6.18